






PAULINE DESIGN
 510 Blanco Woods Blvd.
 Elgin, TX 78621
 254.415.8019
 paulinedesign@yahoo.com

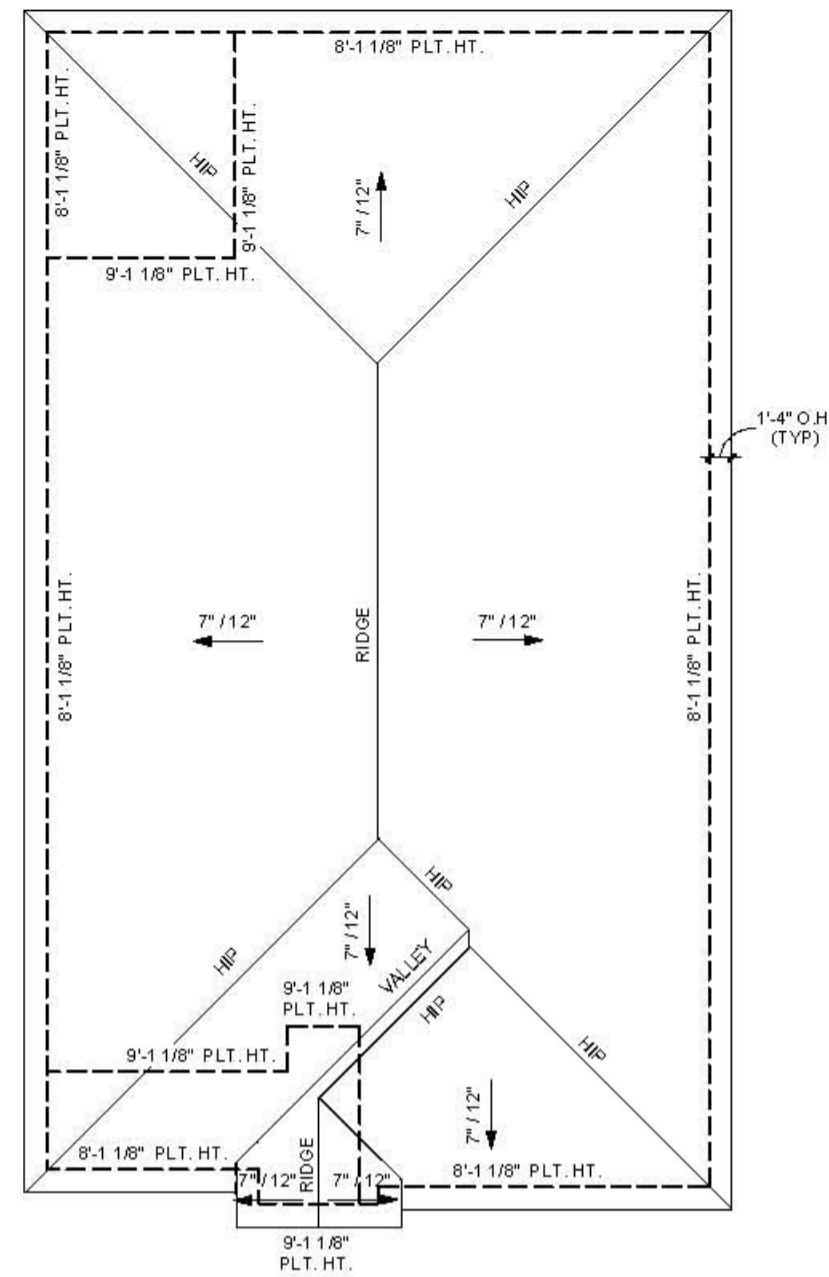


2 ROOF PLAN (ELEVATION A)
 1/8" = 1'-0"

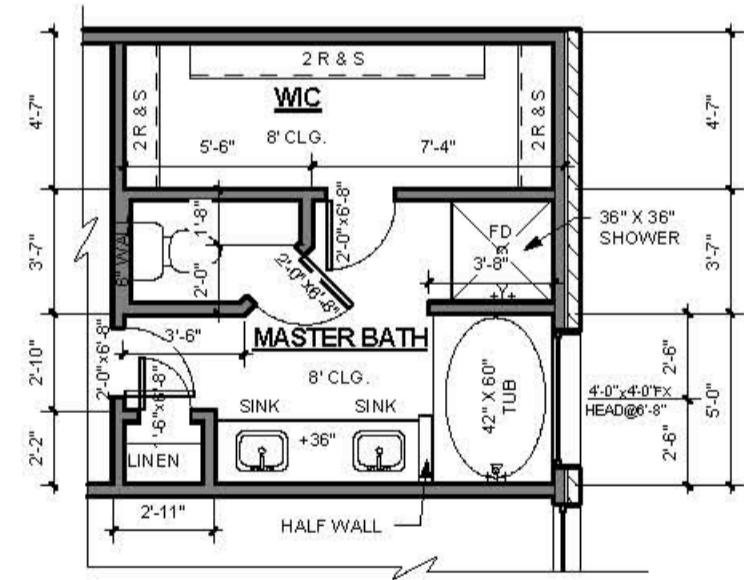

3 FLOOR PLAN (SHOWER OPTION)
 1/4" = 1'-0"

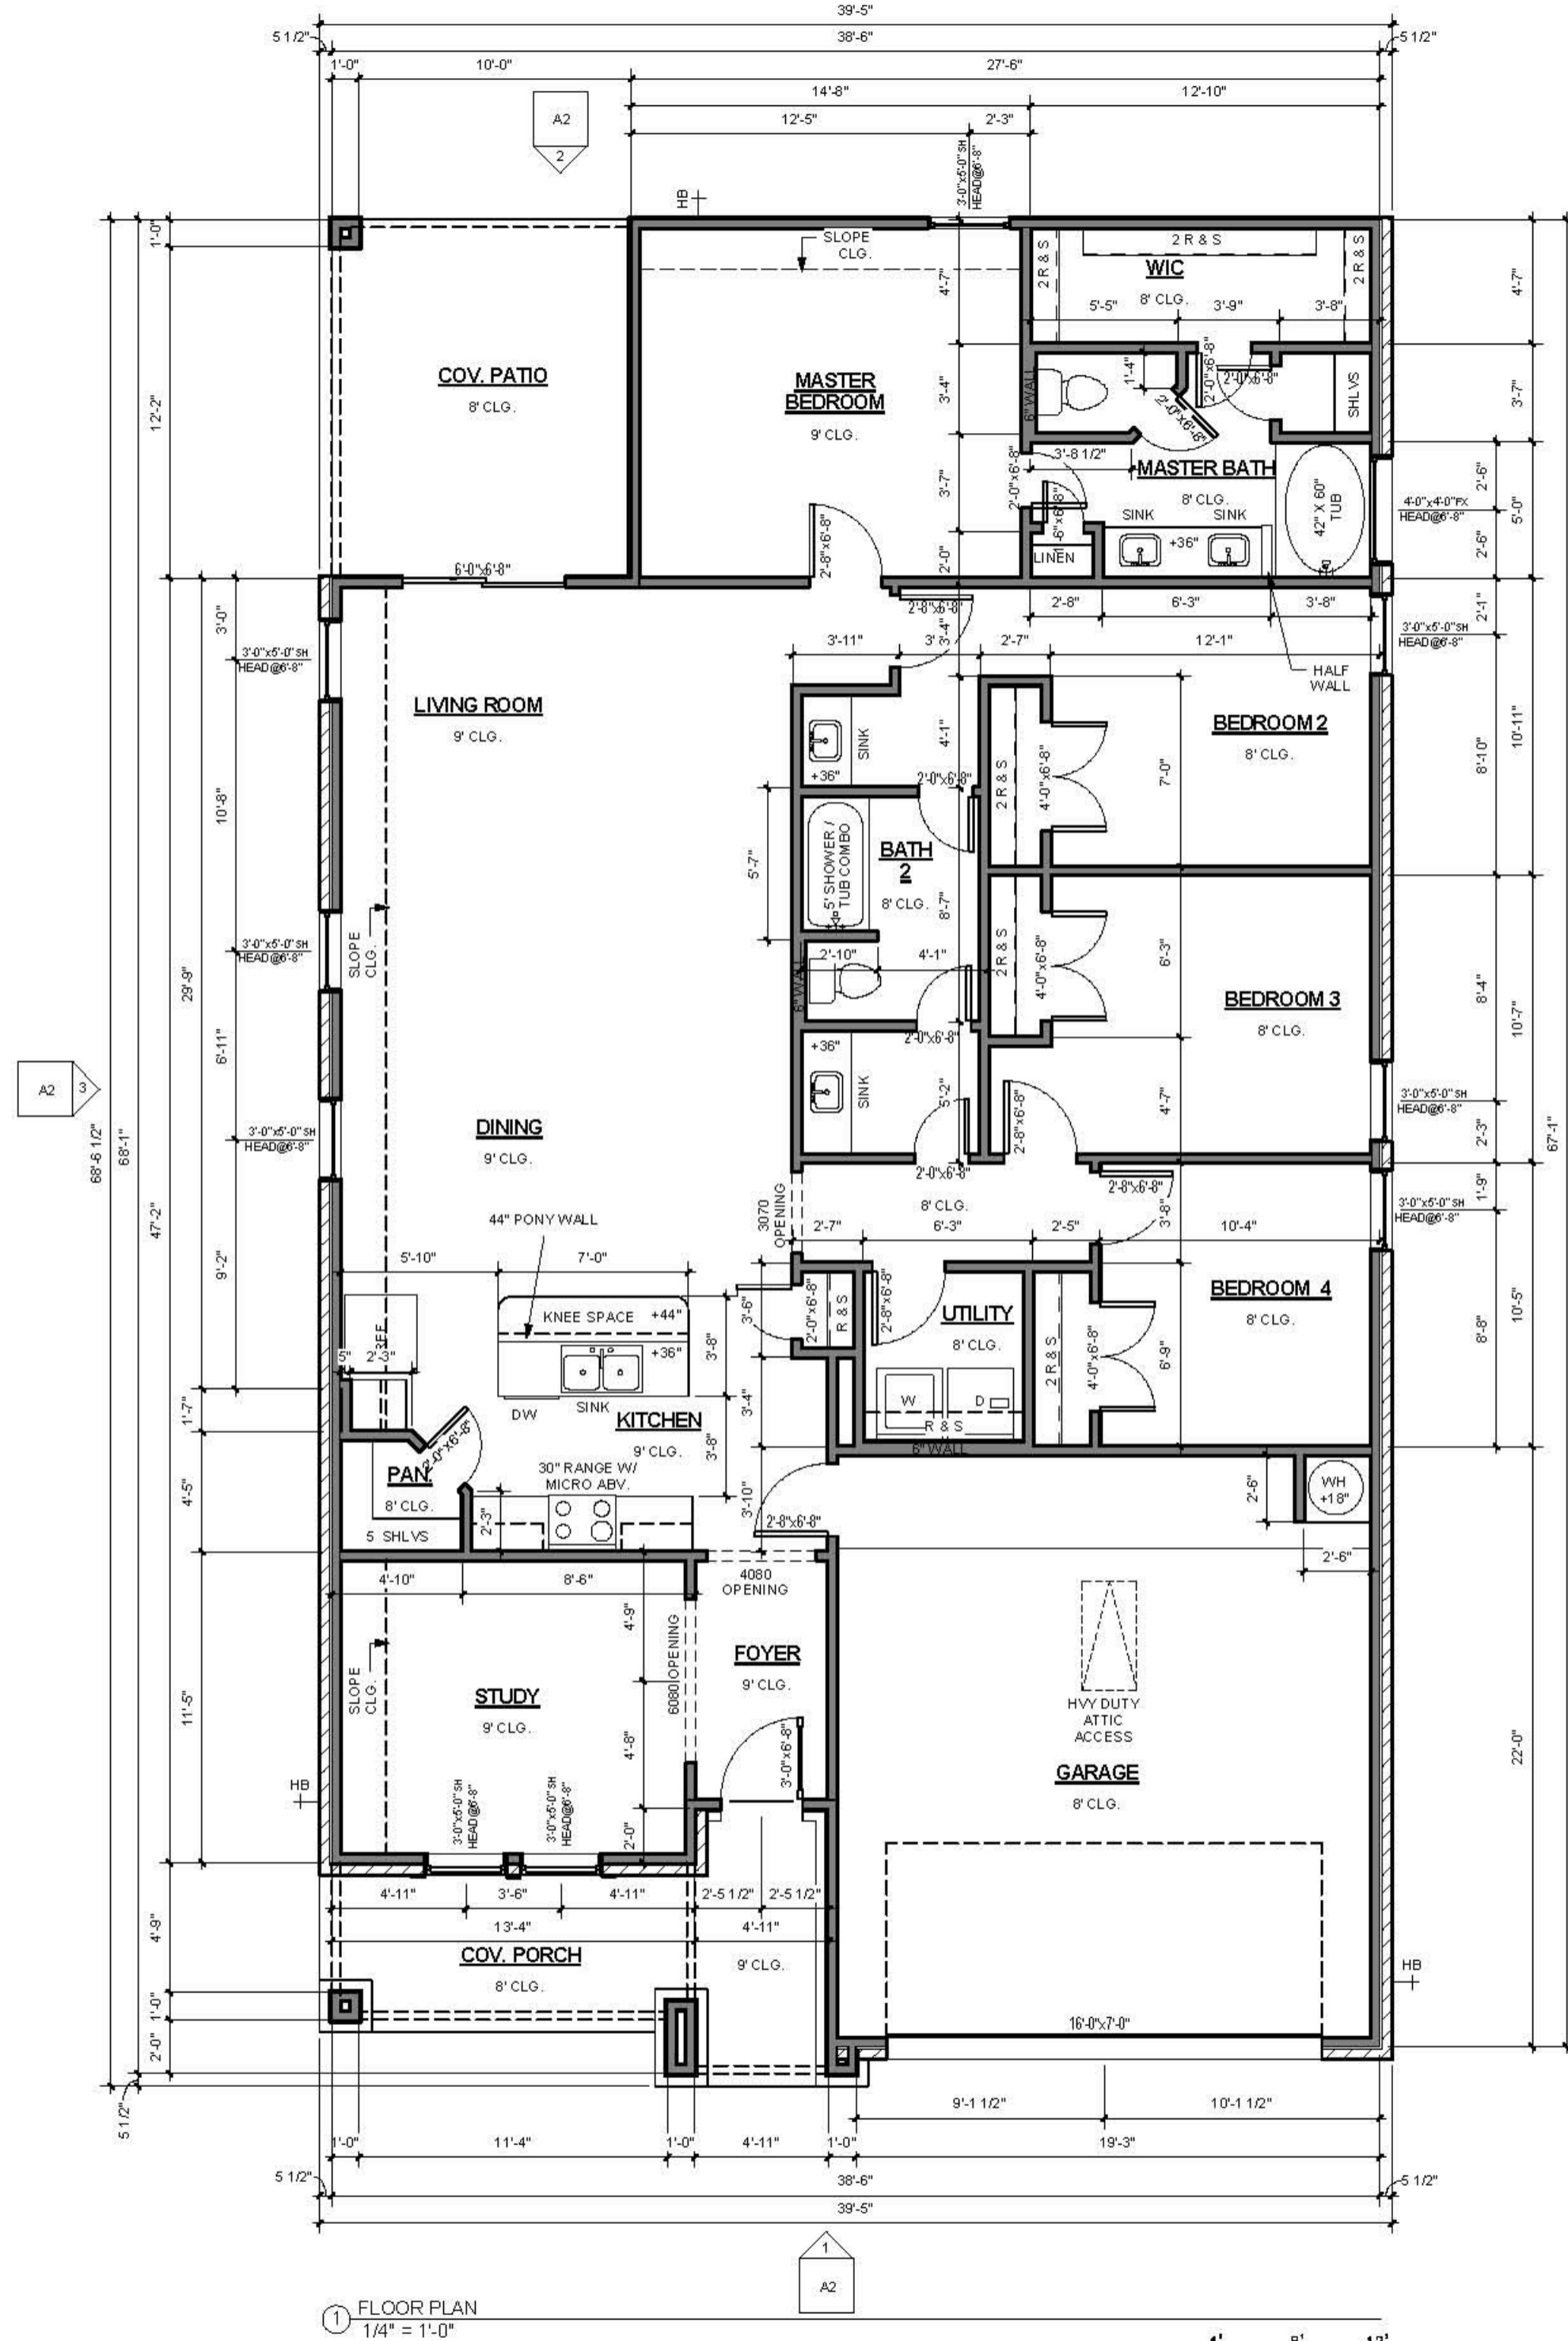

1 FLOOR PLAN
 1/4" = 1'-0"

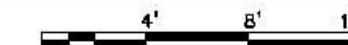

AREA CALCULATIONS	
LIVING	1925 S.F.
PORCH	120 S.F.
PATIO	155 S.F.
GARAGE	470 S.F.

PLAN # 1925

TX19-021

COPYRIGHT 2019
 This document is the intellectual property of Pauline Design, Inc. and may not be reproduced or transmitted in any form or by any means, electronic, mechanical, photocopying, recording, or by any information storage and retrieval system, without the prior written permission of Pauline Design, Inc.

PERMIT SET
 DATE: 7-31-19
 DRAWN BY: IP

FLOOR PLAN /
 ROOF PLAN

A1